


THIS DRAWING IS TO BE READ IN CONJUNCTION WITH ALL DRAWINGS AND SPECIFICATIONS RELATING TO THIS PROJECT. REFER SHEET A01 FOR BUILDING NOTES.

AREAS	
BUILDING A (AMENITIES)	
-AMENITIES =	49.88 m ²
-OFFICE / RECEPTION =	67.91 m ²
-LUNCH =	35.42 m ²
-FIRST AID / STORE =	27.58 m ²
TOTAL =	180.79 m²
BUILDING B	
-ABATTOIR =	621.72 m ²
-COVERED OUTDOOR AREA =	52.84 m ²
-LINK (COVERED WALKWAY) =	40.28 m ²
BUILDING C (WORKSHOP)	
-WORKSHOP =	60.00 m ²
-BULK DRY STORE =	60.00 m ²
-REFRIGERATION =	80.00 m ²
TOTAL =	200.00 m²
BUILDING D (LAIRAGE)	
-LAIRAGE AWING =	330.30 m ²
TOTAL =	330.30 m²
BUILDING E (ELECTRICAL)	
-ELECTRICAL ROOM =	131.80 m ²
-GENSETS ROOM =	68.20 m ²
TOTAL =	200.00 m²

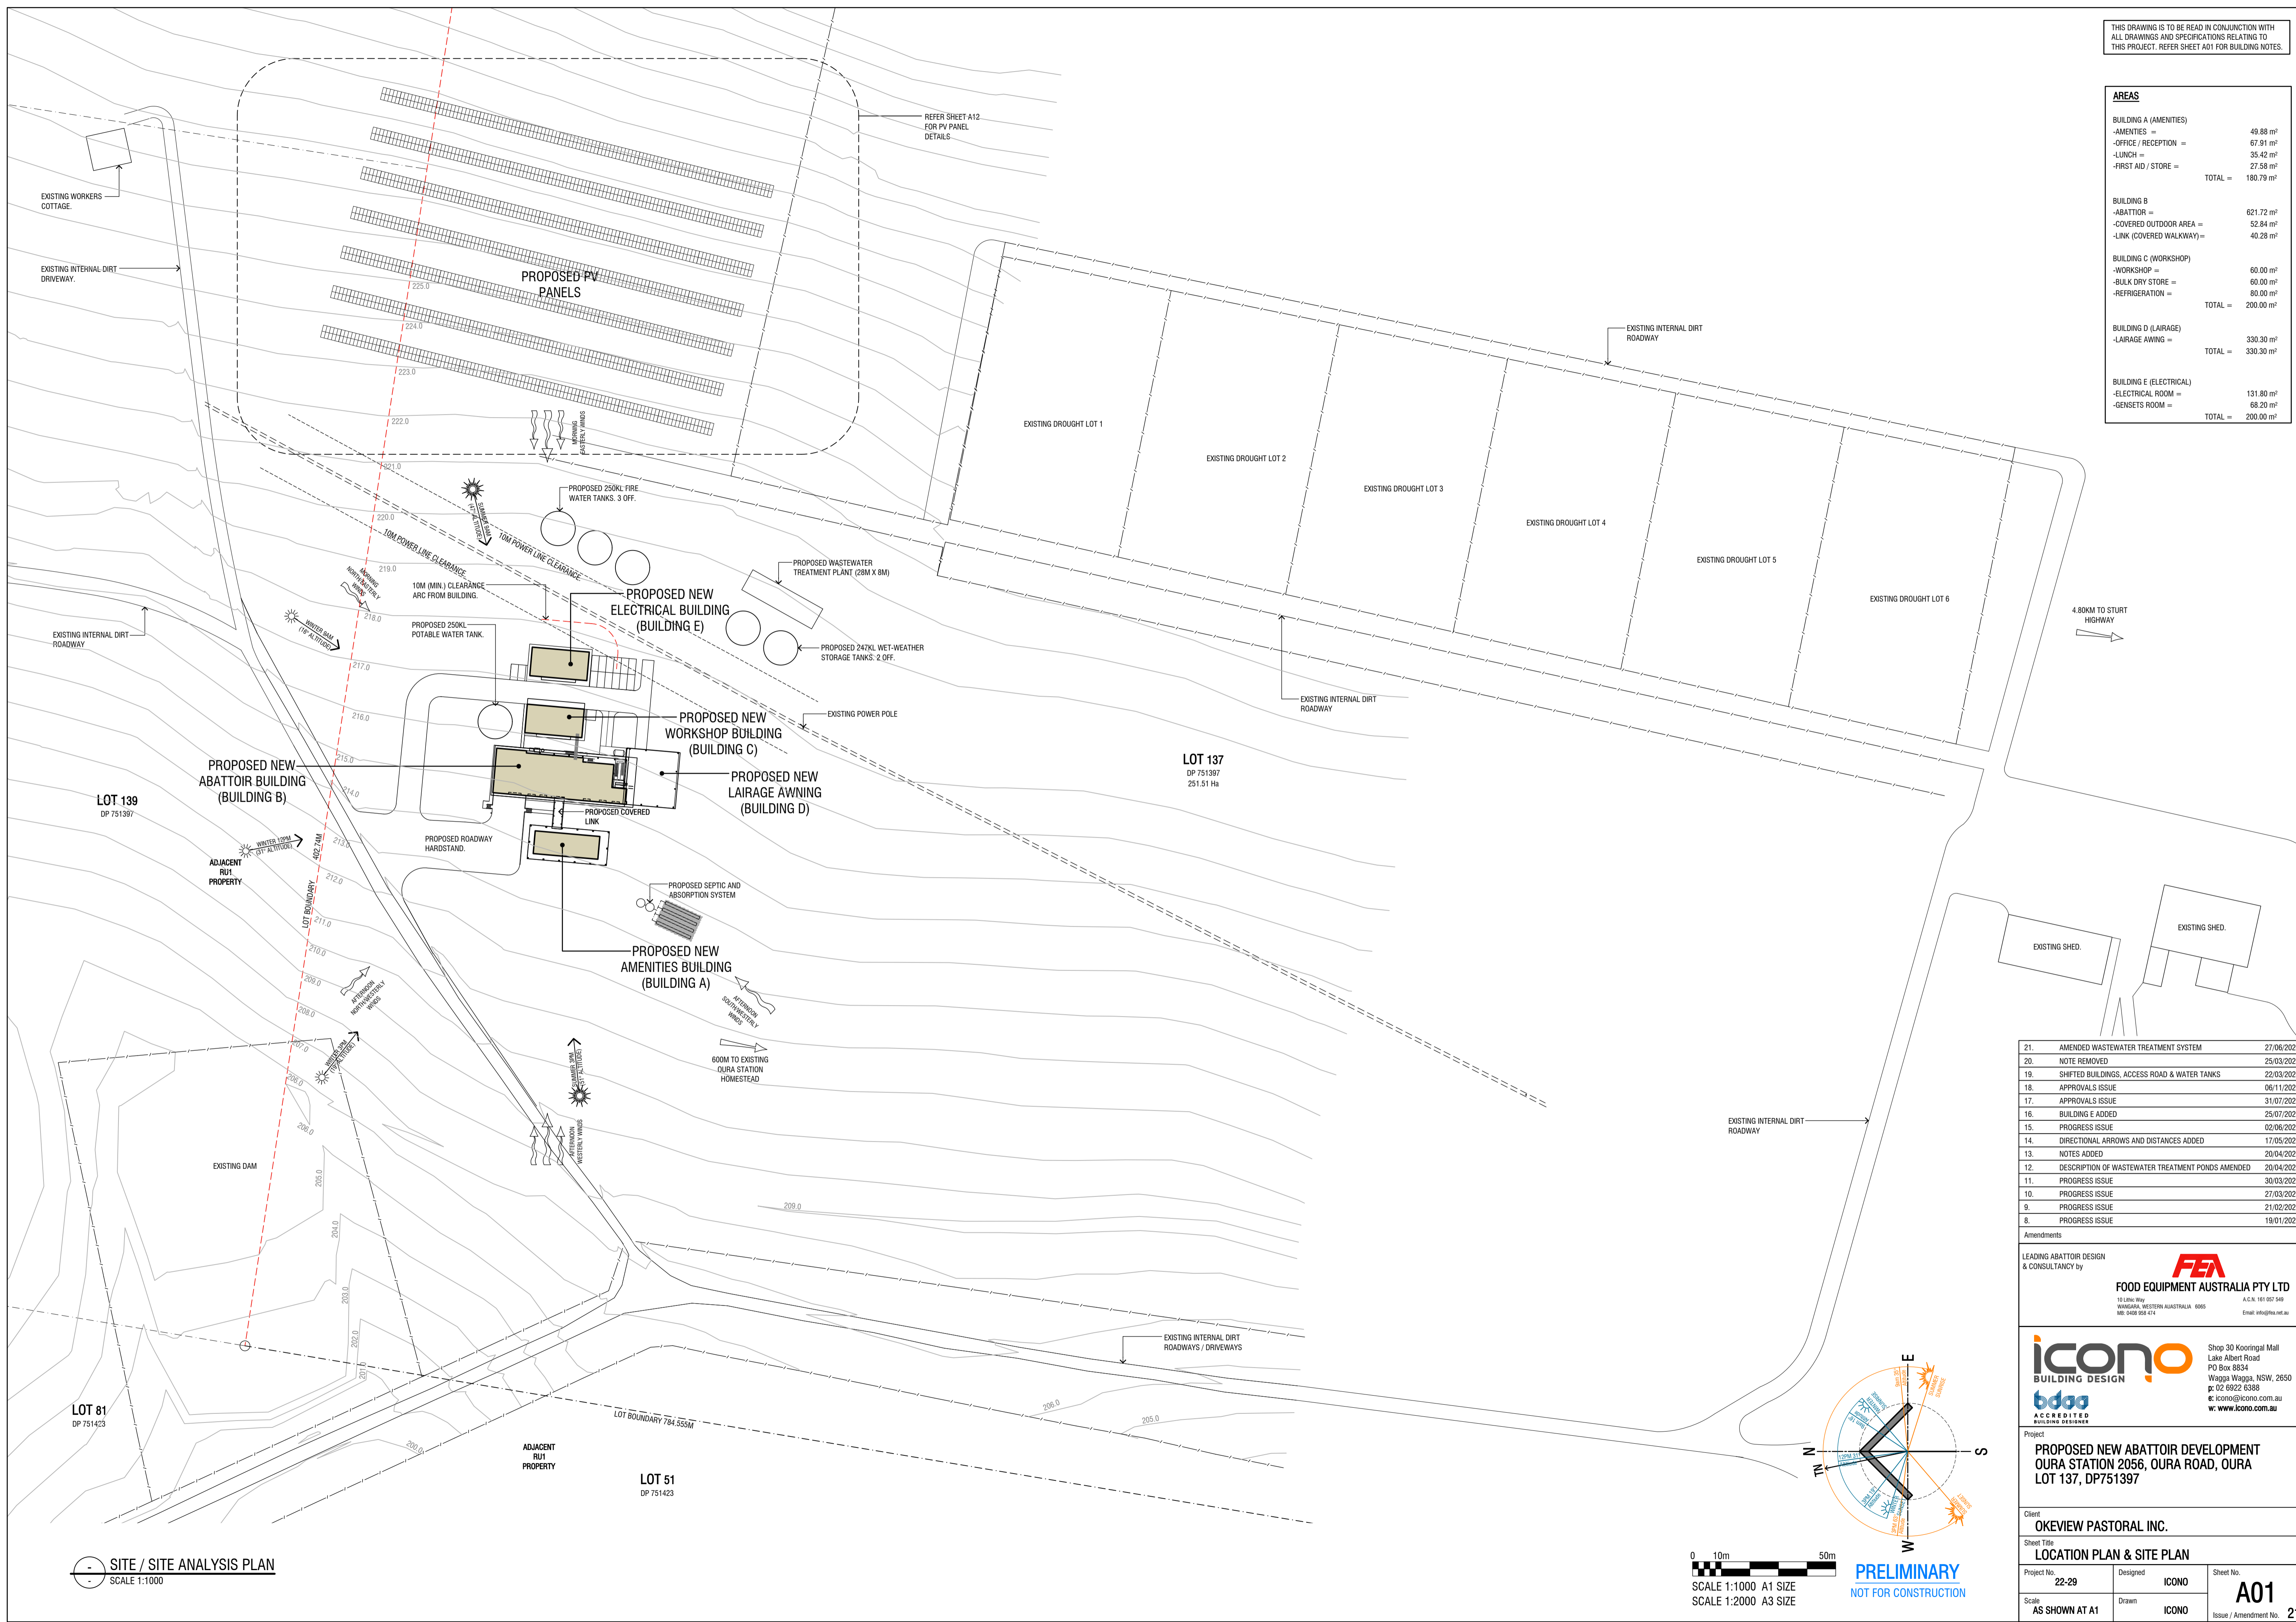

21.	AMENDED WASTEWATER TREATMENT SYSTEM	27/06/2024
20.	NOTE REMOVED	25/03/2024
19.	SHIFTED BUILDINGS, ACCESS ROAD & WATER TANKS	22/03/2024
18.	APPROVALS ISSUE	06/11/2023
17.	APPROVALS ISSUE	31/07/2023
16.	BUILDING E ADDED	25/07/2023
15.	PROGRESS ISSUE	02/06/2023
14.	DIRECTIONAL ARROWS AND DISTANCES ADDED	17/05/2023
13.	NOTES ADDED	20/04/2023
12.	DESCRIPTION OF WASTEWATER TREATMENT PONDS AMENDED	20/04/2023
11.	PROGRESS ISSUE	30/03/2023
10.	PROGRESS ISSUE	27/03/2023
9.	PROGRESS ISSUE	21/02/2023
8.	PROGRESS ISSUE	19/01/2023

Amendments

LEADING ABATTOIR DESIGN & CONSULTANCY by **F&A** FOOD EQUIPMENT AUSTRALIA PTY LTD
 10 Little Way, WAGGA WAGGA, WESTERN AUSTRALIA, 6005
 A.C.N. 161 057 549
 Tel: 08 950 958 474 Email: info@f&a.net.au

ICONO BUILDING DESIGN
 Shop 30 Koorringal Mall, Lake Albert Road, P.O. Box 8834, Wagga Wagga, NSW, 2650
 Tel: 02 6922 6388
 Email: info@icono.com.au
 www.icono.com.au

Project: **PROPOSED NEW ABATTOIR DEVELOPMENT OURA STATION 2056, OURA ROAD, OURA LOT 137, DP751397**

Client: OKEVIEW PASTORAL INC.		
Sheet Title: LOCATION PLAN & SITE PLAN		
Project No. 22-29	Designed: ICONO	Sheet No. A01
Scale: AS SHOWN AT A1	Drawn: ICONO	Issue / Amendment No. 21

0 10m 50m
 SCALE 1:1000 A1 SIZE
 SCALE 1:2000 A3 SIZE
PRELIMINARY
 NOT FOR CONSTRUCTION

SITE / SITE ANALYSIS PLAN
 SCALE 1:1000